


1

FLOOR

行政大樓一樓平面圖

Administration Build. 1 Story Floor Plan

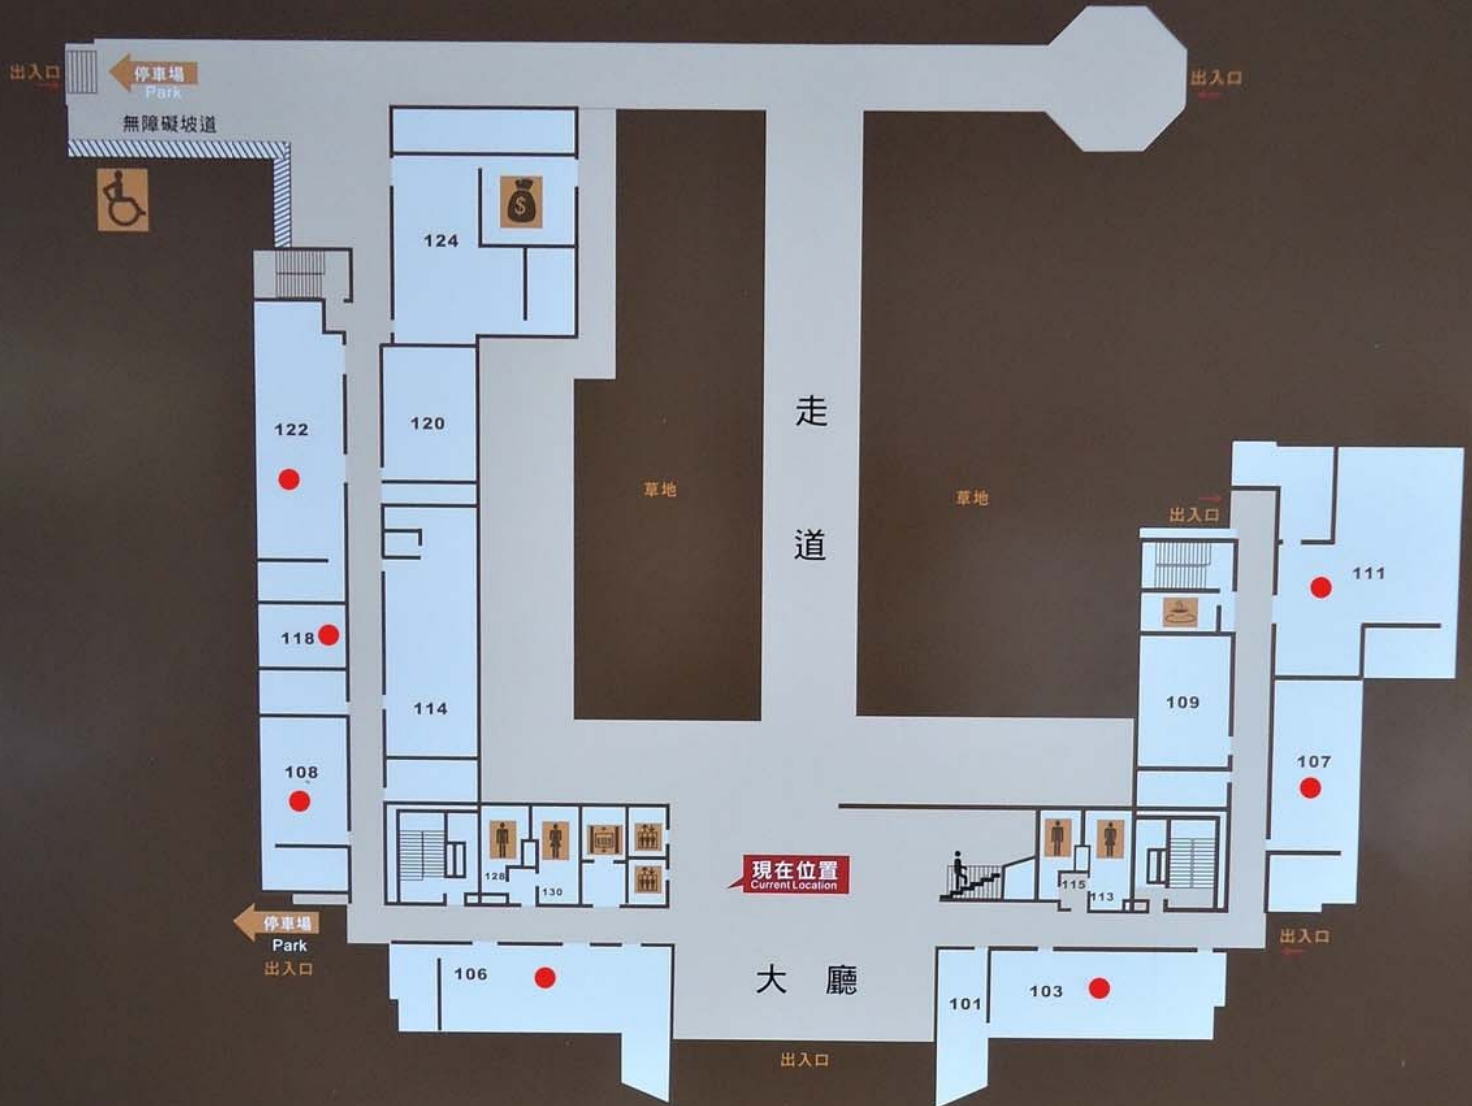

101 管理員室
Custodian Room

103 總務處事務組(一)
General Services Division (I)

107 總務處事務組(二)
General Services Division (II)

109 招標室
Tender Room

111 總務處營繕組
Construction and Maintenance Division

106 環境保護組
Environmental Protection Division

108 總務處出納組
Cashier Division

118 總務處文書組
Documentation Division

114 健康中心衛生保健組
Health Center

120 主計室(二)
Office of Accounting and Statistics(II)

122 總務處文書組收發室
Mail Room

124 中華郵政
Chunghwa Post
台灣企銀
Taiwan Business Bank

男廁
Men's Room

女廁
Women's Room

電梯
Elevator

貨梯
Freight elevators


無障礙坡道

中華郵政
Chunghwa Post
台灣企銀
Taiwan Business Bank

茶水間
Kitchenette

2 FLOOR 行政大樓二樓平面圖

Administration Build. 2Story Floor Plan

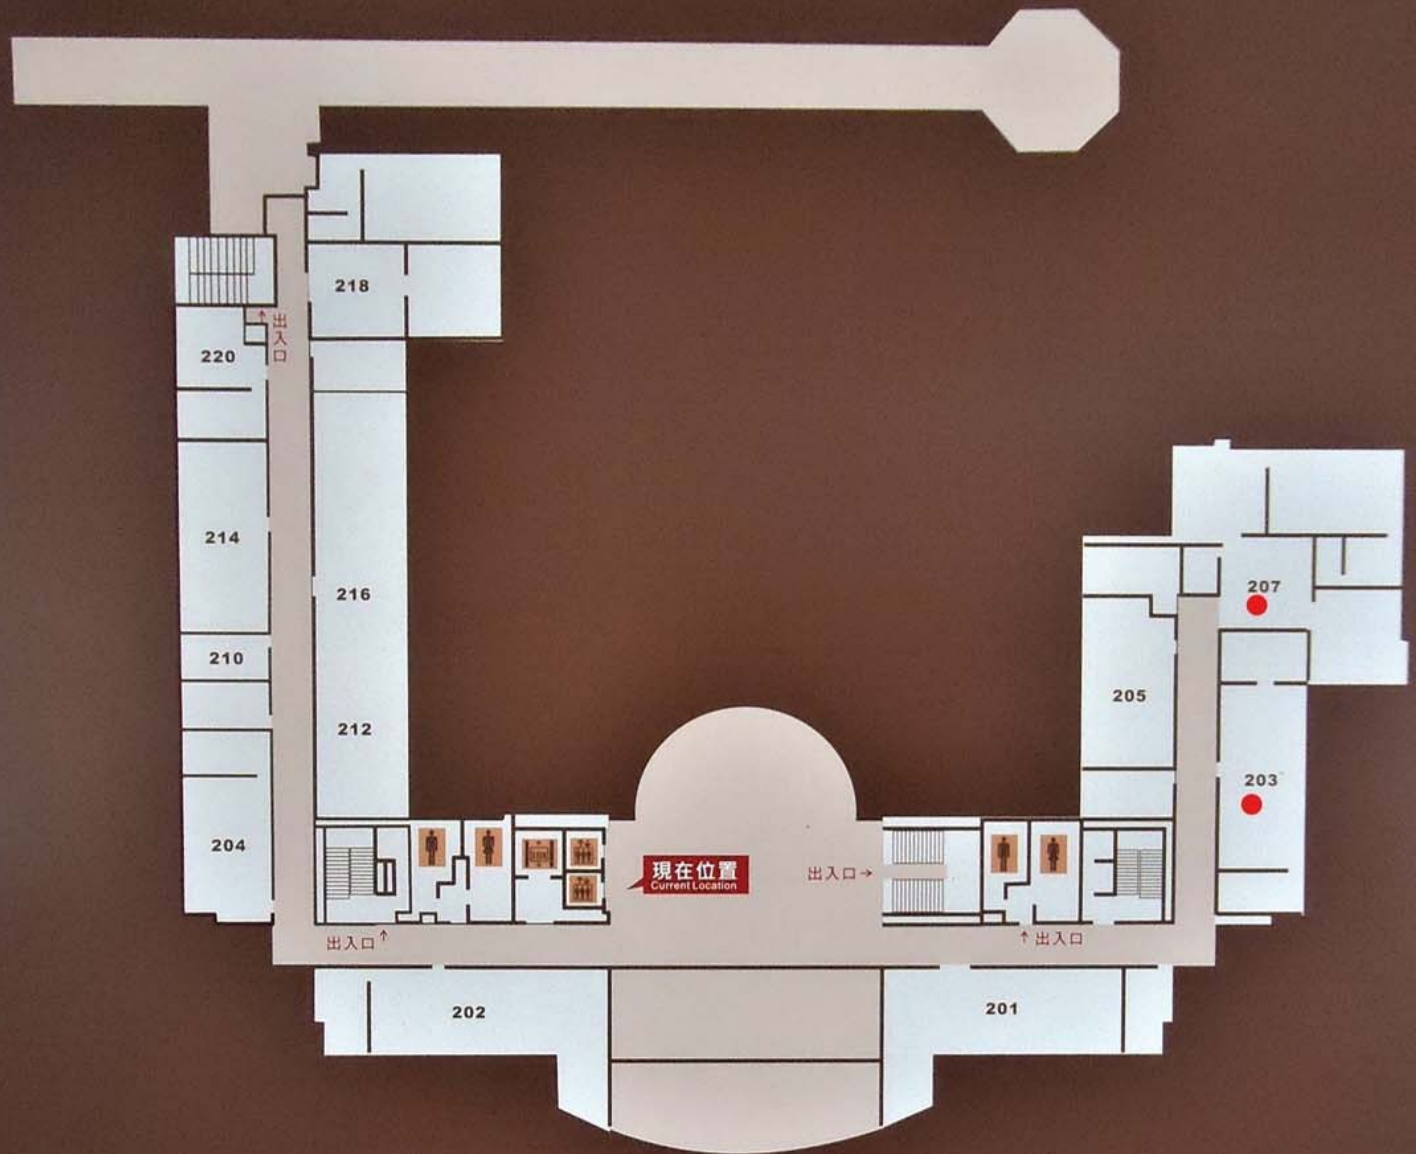

201 電信機房
Telecommunication Facilities

203 總務處保管組
Property Management Division

205 會議室
Meeting Room

207 總務處總務長室
Dean of General Affairs

202 學生事務處課外活動組
Student Activities Division

204 學生事務處畢業生及校友服務組
Graduate placement and Alumni Services Division

210 晤談室
Counseling Room

212 學生事務處學生宿舍服務組
Student Dormitory Services Division

214 會議室
Meeting Room

216 學生事務處生活輔導組
Student Living Services Division

軍訓室、教官值勤室
Military Education Office/ Duty Room

218 學生事務處學務長室
Dean of Student Affairs

220 學生事務處副學務長室
Associate Dean of Student Affairs

 男廁
Men's Room

 女廁
Women's Room

 電梯
Elevator

 貨梯
Freight elevators